
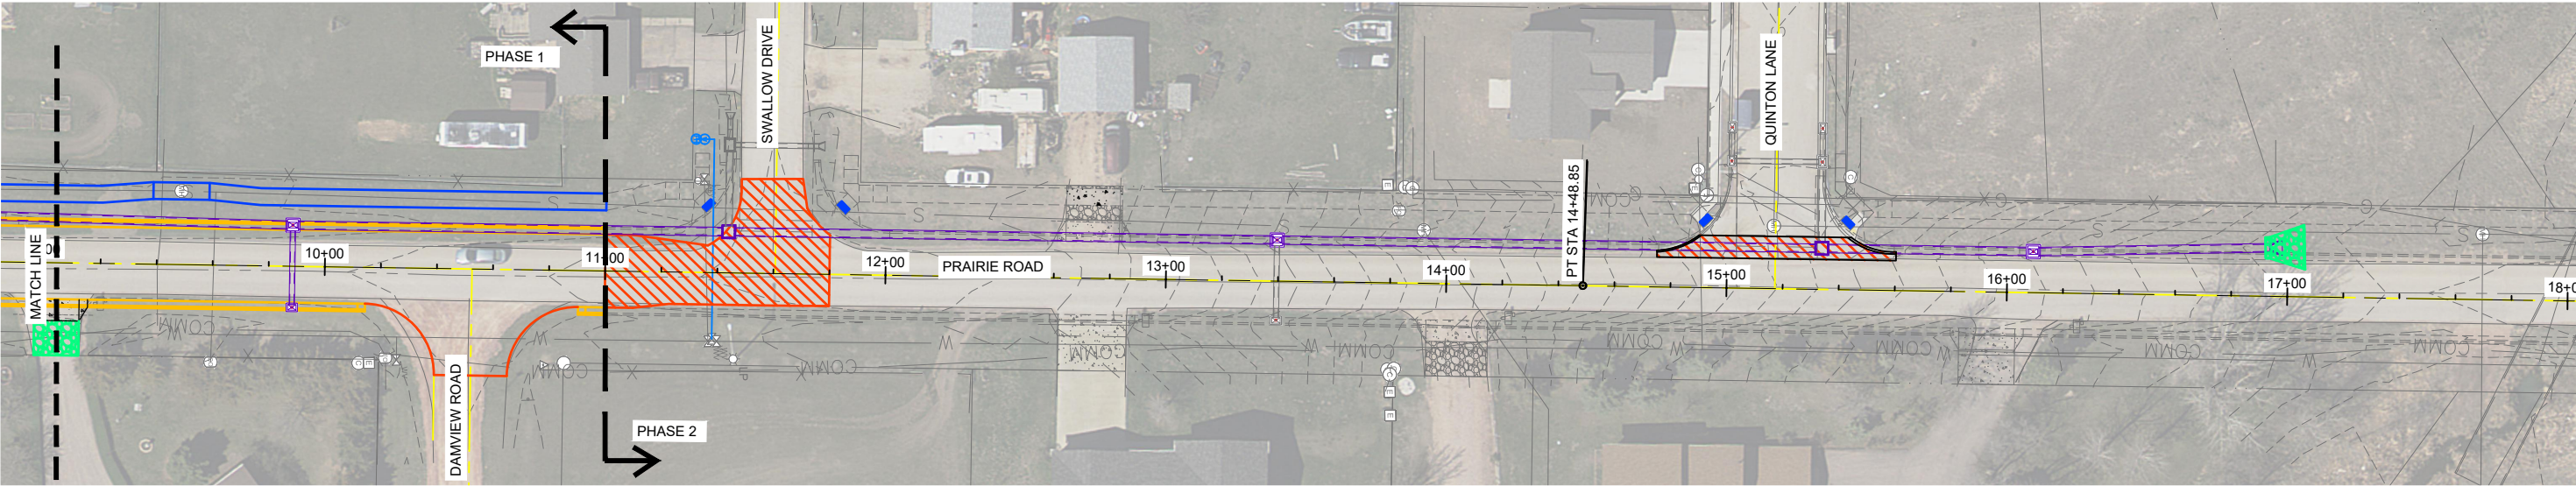



PLAN PLOT SIZE 11"X17" COLOR

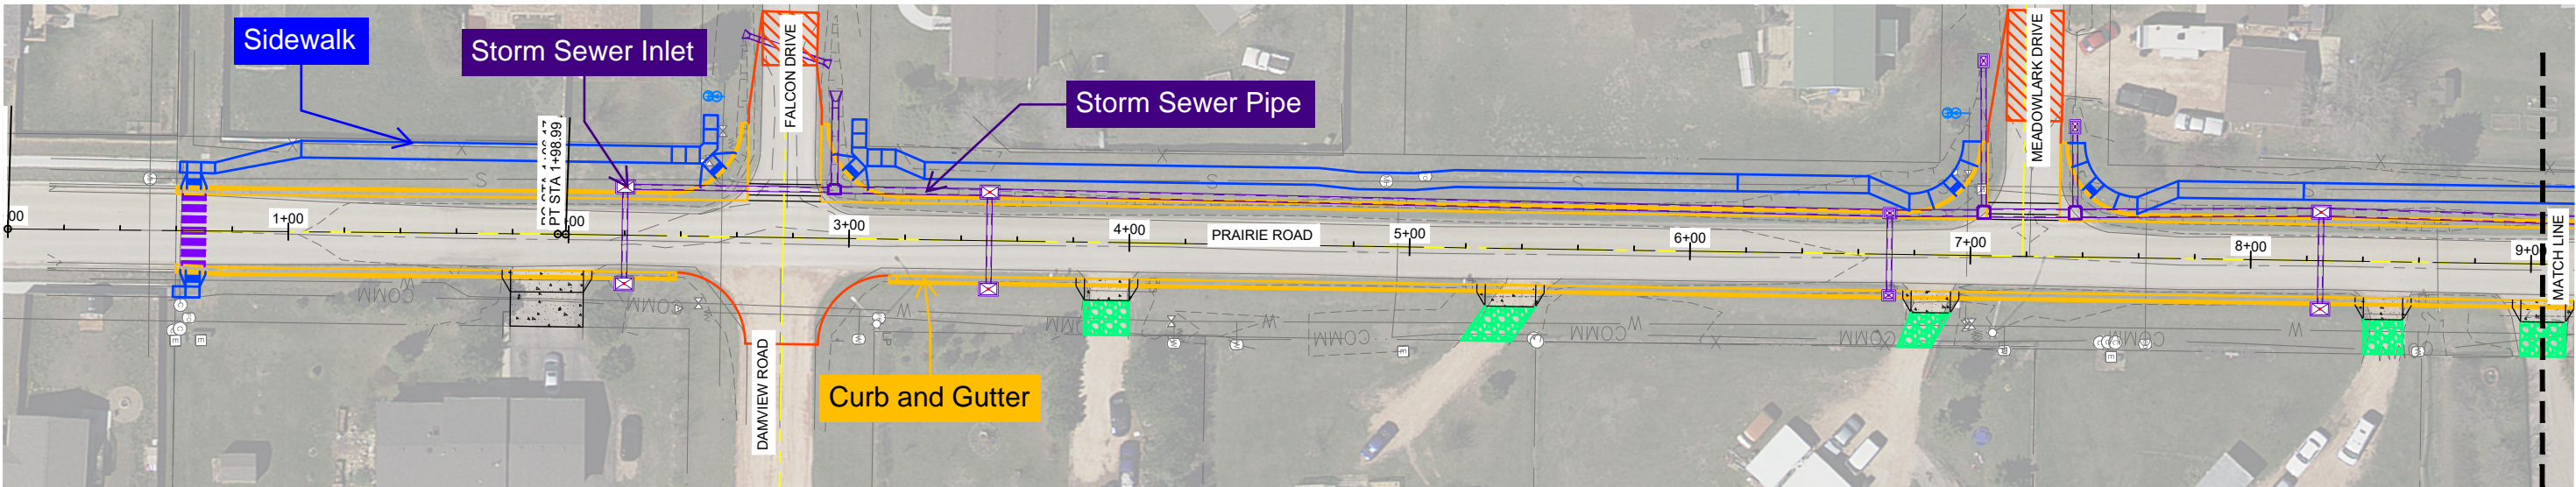

CONSTRUCTION

1. SIGNAGE IN PLACE
2. ASPHALT REMOVED FOR PHASE 1
3. SOME STORM SEWER PIPE ON SITE
4. SOME PRECAST INLETS ON SITE
5. DRY UTILITY RELOCATION IN PROCESS

Sidewalk	Gravel
Storm Sewer	
Curb and Gutter	

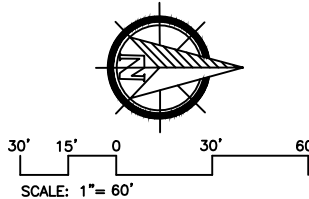



Towey Design Group, Inc.
475 Villa Drive, Suite #3
Box Elder, SD 57719
605.600.3758

LOGO:





CITY OF BOX ELDER
BOX ELDER PROJECT NUMBER R9006
PRAIRIE ROAD RECONSTRUCTION
BOX ELDER, SOUTH DAKOTA

REVISIONS:

AUGUST 18, 2023

JOB NUMBER: 22-027
DESIGNED BY: RW
DRAWN BY: RW/ST
SURVEYED BY: BSI
SURVEY DATE: 01.23.2023

SHEET NAME:
PROJECT STATUS
SHEET NO:
49

Prairie Road Project Update: Week of August 14, 2023

Updates:

- An unusually wet June and July has delayed the project.
- Traffic Control signage installed.
- Asphalt removal has been completed.
- Mailboxes along Prairie Rd have been consolidated on the east end of Falcon Drive.
- Storm sewer materials are on site, installation of storm sewer inlet boxes started this week. The contractor encountered unmarked communications utilities.
- Potholes on the south end of the construction area were filled in by the contractor.

Schedule for next week:

- Utilities are being re-located so construction of storm sewer can resume by early next week.
- Removal of gravel driveways.
- Removal of trees/shrubs.
- Strip topsoil.

Questions/Concerns:

- If you have questions, please reach out to the project team.

Project Contacts:

Bob Kaufman is the daily contact for site questions. He is the fastest link to address project concerns as he communicates with everyone on the construction team. Bob is available at bob@toweydesigngroup.com and 605.600.3758.

Other Contacts

- City of Box Elder:
 - Justin Davis (Assistant City Engineer, City of Box Elder), 605.791.8105, justin.davis@boxelder.us
- Contractor Superintendent:
 - Zach Ahlstrom (Simon), 605.877.6839, zahlstrom@simonteam.com
- Contractor Site Supervisor:
 - Tom Schumacher (Simon), 605.391.2887